

PLAN URBANISTIC DE DETALIU
REGLEMENTARI URBANISTICE

sc. 1 : 500

CONSTRUCTII EXECUTATE
CONFORM PUZ APROBAT

PLAN URBANISTIC DE DETALIU


CONSTRUIRE UN BLOC P+3E+ER - 30 AP.

LOCUINTE COLECTIVE

SIBIU STR. FRUNZEI FN. (fost Ogorului)

LEGENDA :


- terenul SC. CON. CONFORT srl
- constructii propuse in PUD
- locuinte colective existente PUZ aprobat prin HCL
- ALINIAMENT
- zone verzi
- constructii propuse in PUZ executate
- NOTA IMPORTANTA
- PUZ APROBAT PRIN HCL NR. 144/2008

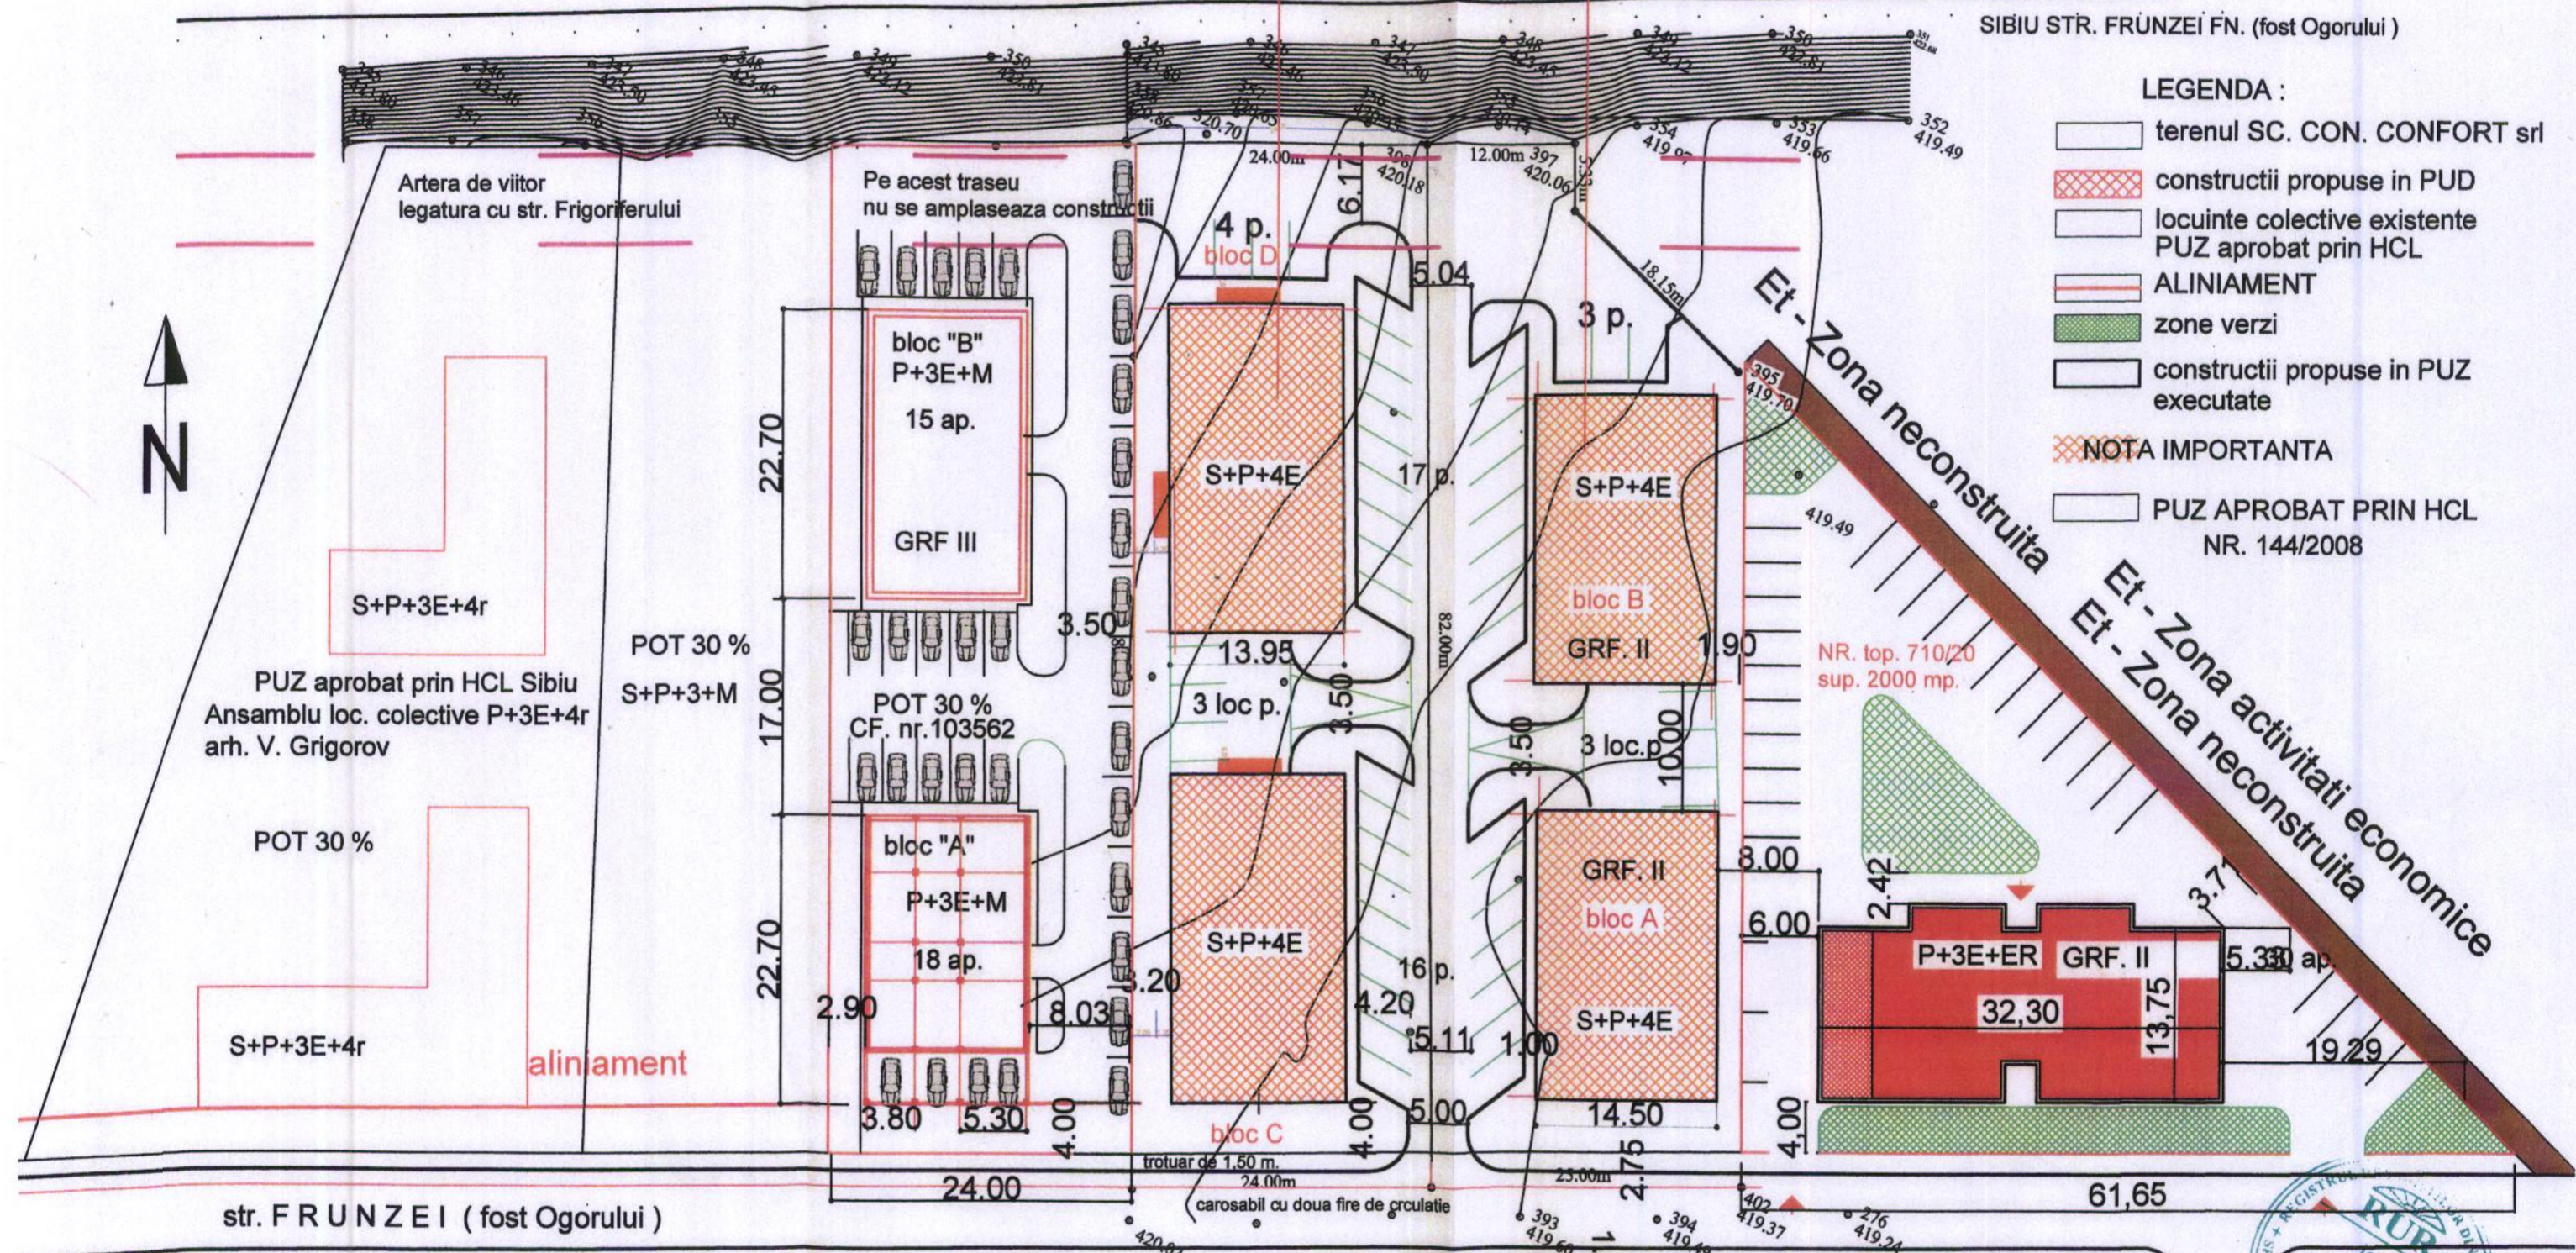

INDICI APROBATI PRIN PUD

NUMAR AP. = 30		
NUMAR LOC. PARCARE = 30		
sup teren2000,00 mp.	100,00 %	POT 23,44 %
sup. construita 468,80 mp.	23,44 %	CUT 1,14
circ. parcaje1196,20 mp.	59,81 %	GRF II
sup. zona verde ... 335,00 mp.	16,75 %	

sup. desfasurata ..2295,85 mp.

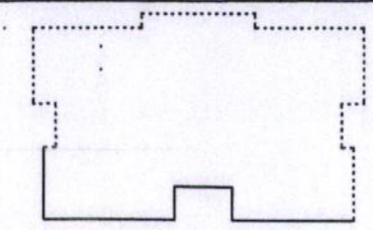

Categoria de importanta "C"

BIROUL INDIVIDUAL DE ARHITECTURA 5 ARH. ION ENE		BENEFICIAR : SC. CON. CONFORT SRL	NR.PR. 19.2007
SIBIU str. ANTON PANN nr. 20. telef. 0269.23.22.84 Nr.inregistrare in Tabloul National al Arhitectilor 446		titlu proiect : Construire un bloc P+3E+ER 30 AP. SIBIU str. FRUNZEI F.N. (fost OGORULUI)	faza : PUD
SEF PROIECT ARH. ION ENE	SCARA 1 : 500	titlu plansa : Plan reglementari	PL. NR. A 3
PROIECTAT ARH. ION ENE	05.2011		
DESENAT ARH. ION ENE			

